




PERSPECTIVE VIEW

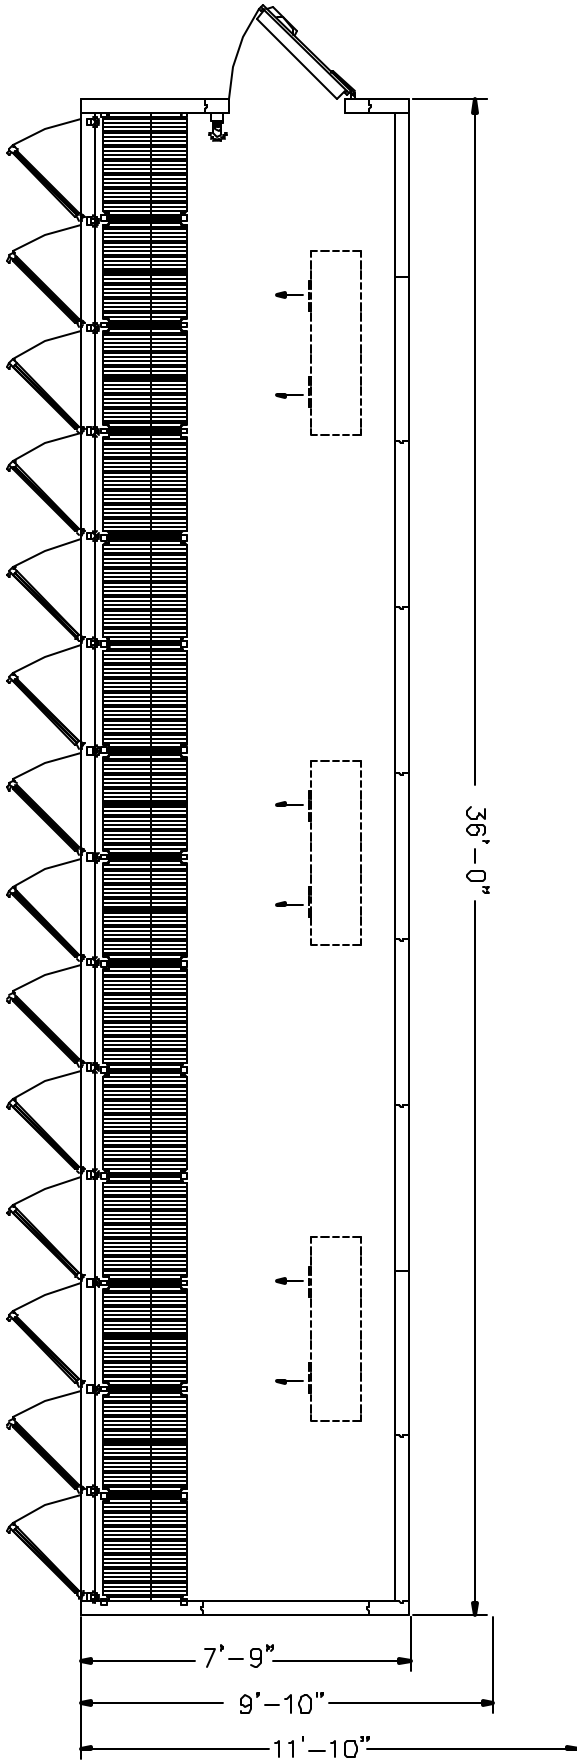

PLAN VIEW

REVISION	
SALES PERSON	
DRAWN BY	
DATE	
MODEL NUMBER	WDS-BC36X8
JOB NUMBER	

6615 Nineteen Mile Road
 Sterling Heights MI 48314-2117
 PHONE: (800) 521-0388 FAX: (588) 254-0485

SRC REFRIGERATION
Refrigeration Specialists

Owners Approval