


PERSPECTIVE VIEW

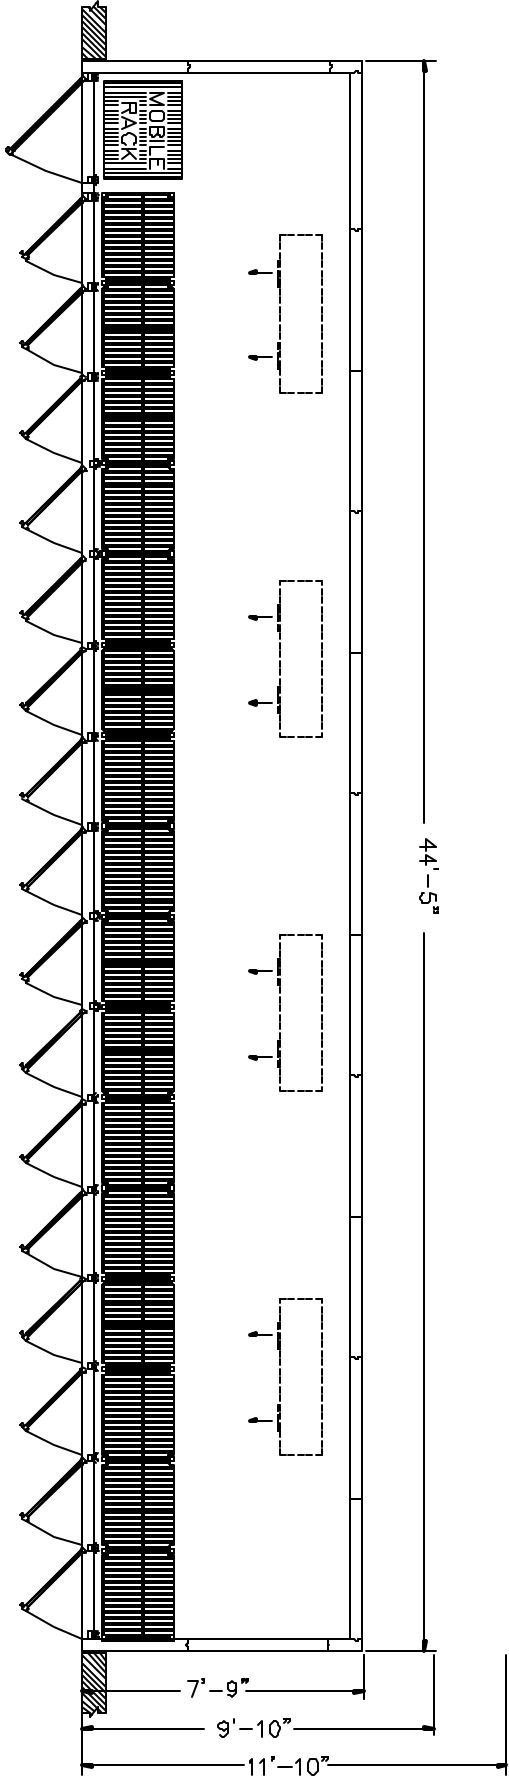

PLAN VIEW

REVISION	
SALES/PERSON	
DRAWN BY	D. BRESNAK
DATE	
MODEL NUMBER	WDS-BC45X8
JOB NUMBER	

6615 Nineteen Mile Road  
 Sterling Heights MI 48314-2117  
 PHONE: (800) 521-0388 FAX: (588) 254-0485

**SRC REFRIGERATION**  
*Refrigeration Specialists*

Owners Approval